

créée

AIGUIER

Avenue Edouard

R+1

SEC R

R

45.02 45.03 44.99

45.18 45.20 45.19

45.35 45.28

45.62 45.75


45.59 45.79

45.99 45.98

X=1949780

1

1

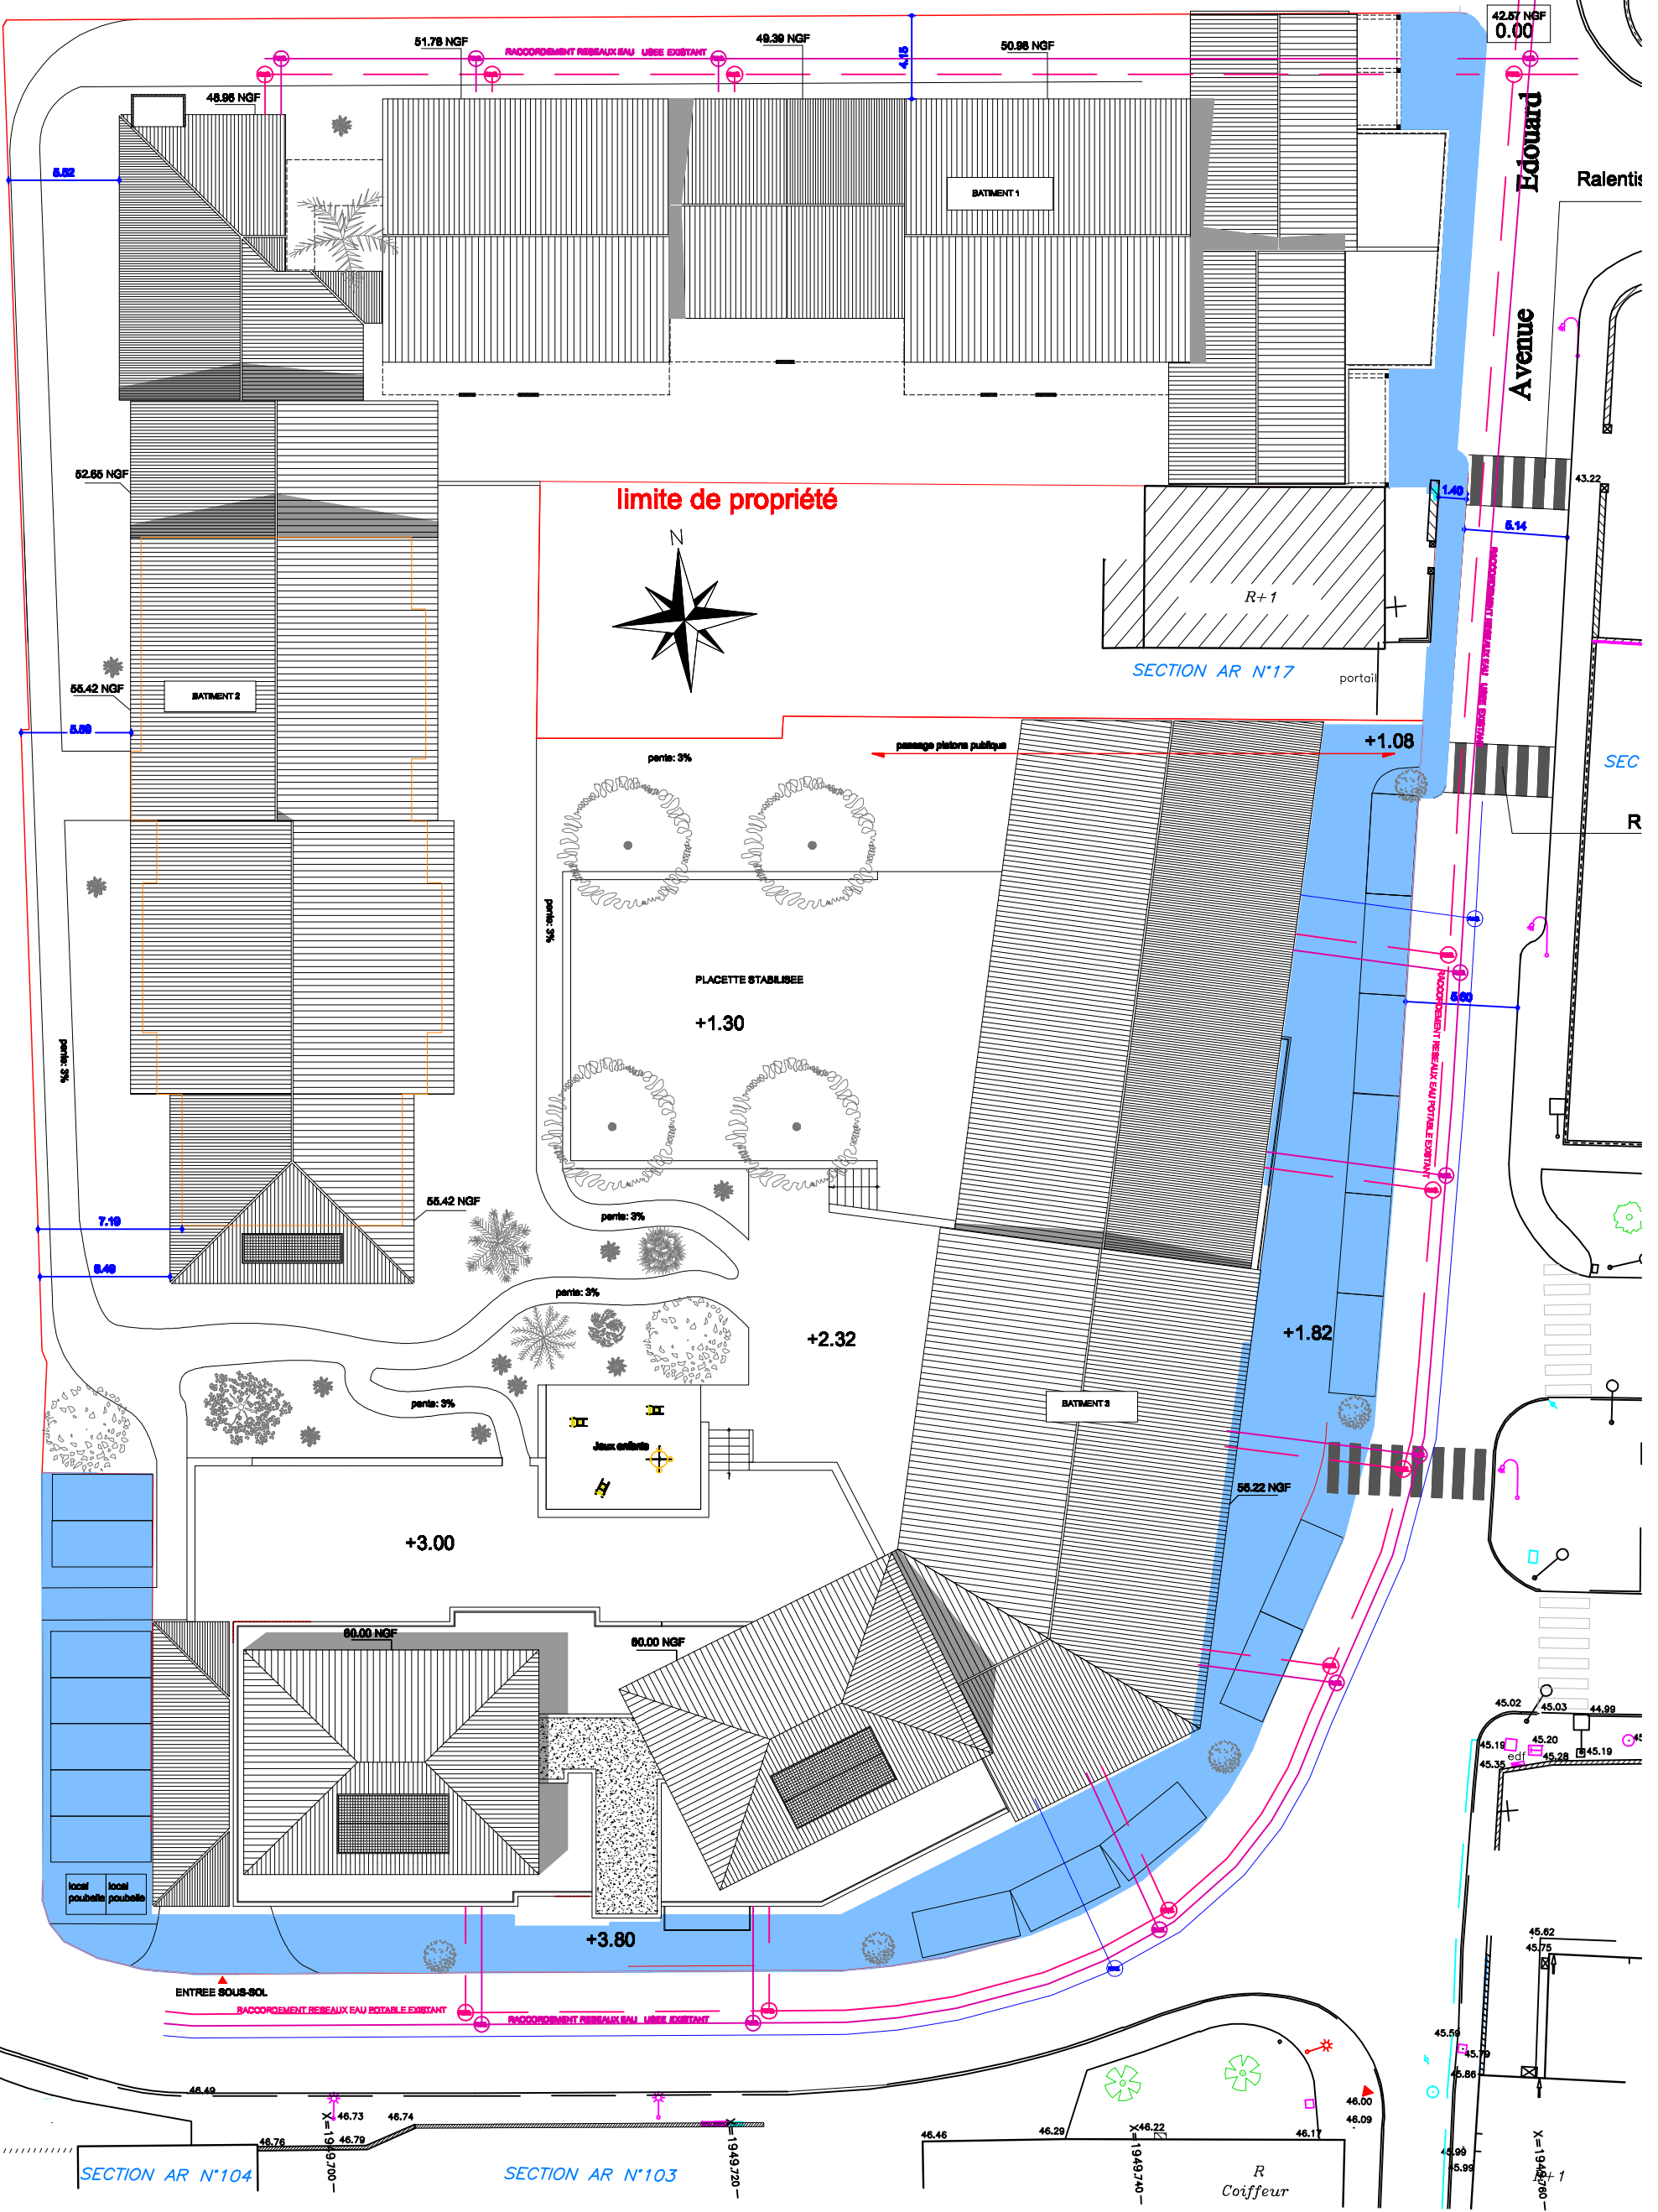

MASSE